


ORANGE DR. 8 9 S.F.W.M.D. SOUTH NEW RIVER CANAL (C-11)

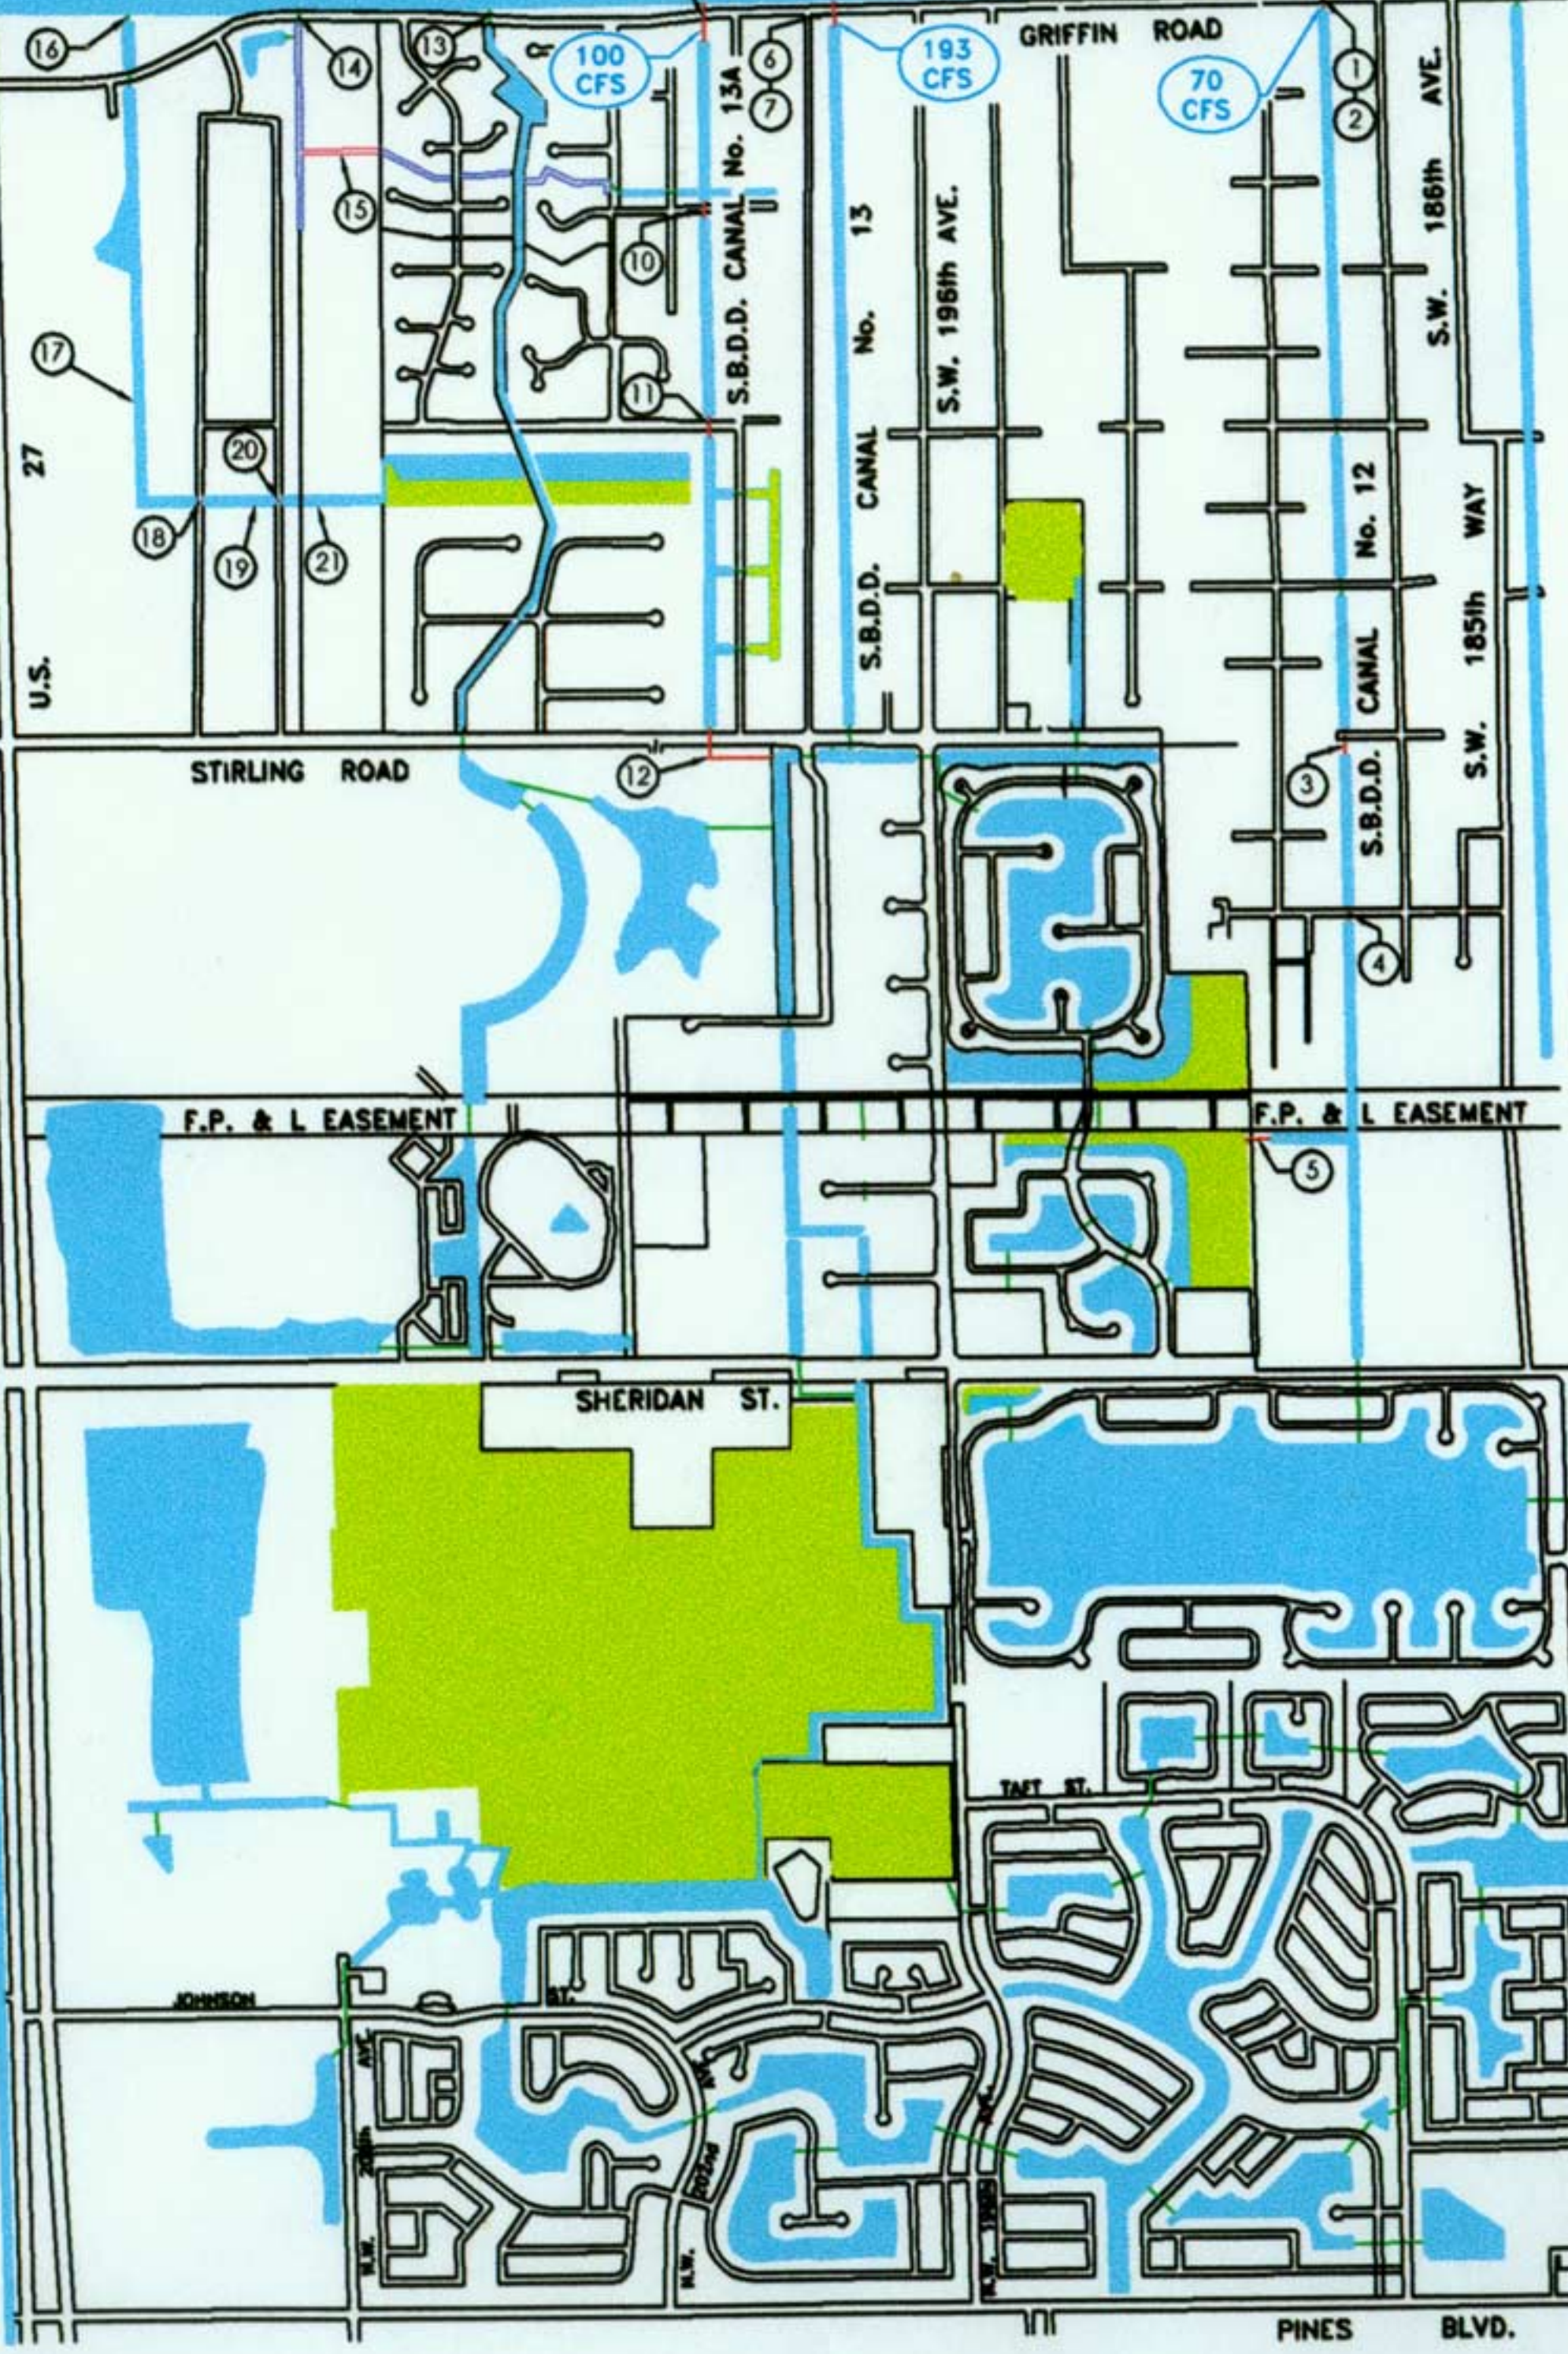

**S-9 AND S-10 BASINS  
IMPROVEMENT PROJECT**

**SYSTEM IMPROVEMENTS  
REVISED 9/26/02**

- ① 120 LF 60" RCP (ONE EXISTING)
- ② OUTFALL STRUCTURE
- ③ 145 LF 60" RCP
- ④ 80 LF 60" RCP
- ⑤ 40 LF 72" RCP
- ⑥ 130 LF 2 - 84" RCP
- ⑦ OUTFALL STRUCTURE
- ⑧ 140 LF 2 - 66" RCP
- ⑨ OUTFALL STRUCTURE
- ⑩ 80 LF 2 - 60" RCP
- ⑪ 80 LF 2 - 60" RCP
- ⑫ 400 LF 2 - 60" RCP
- ⑬ OUTFALL TO BE ELIMINATED
- ⑭ OUTFALL TO BE ELIMINATED
- ⑮ 660 LF DITCH
- ⑯ OUTFALL TO BE ELIMINATED
- ⑰ CANAL
- ⑱ 80 LF 60" RCP
- ⑲ CANAL
- ⑳ 80 LF 60" RCP
- ㉑ CANAL